



F&W
Forestry


Court Barn
Highfield Farm
Clyst Road
Topsham
Exeter EX3 0BY

Map Type: Woodland Management
Plan Operation

Name: Shaftesbury Estate Trust

Site Location: SU 033 117

SBI: 122263847

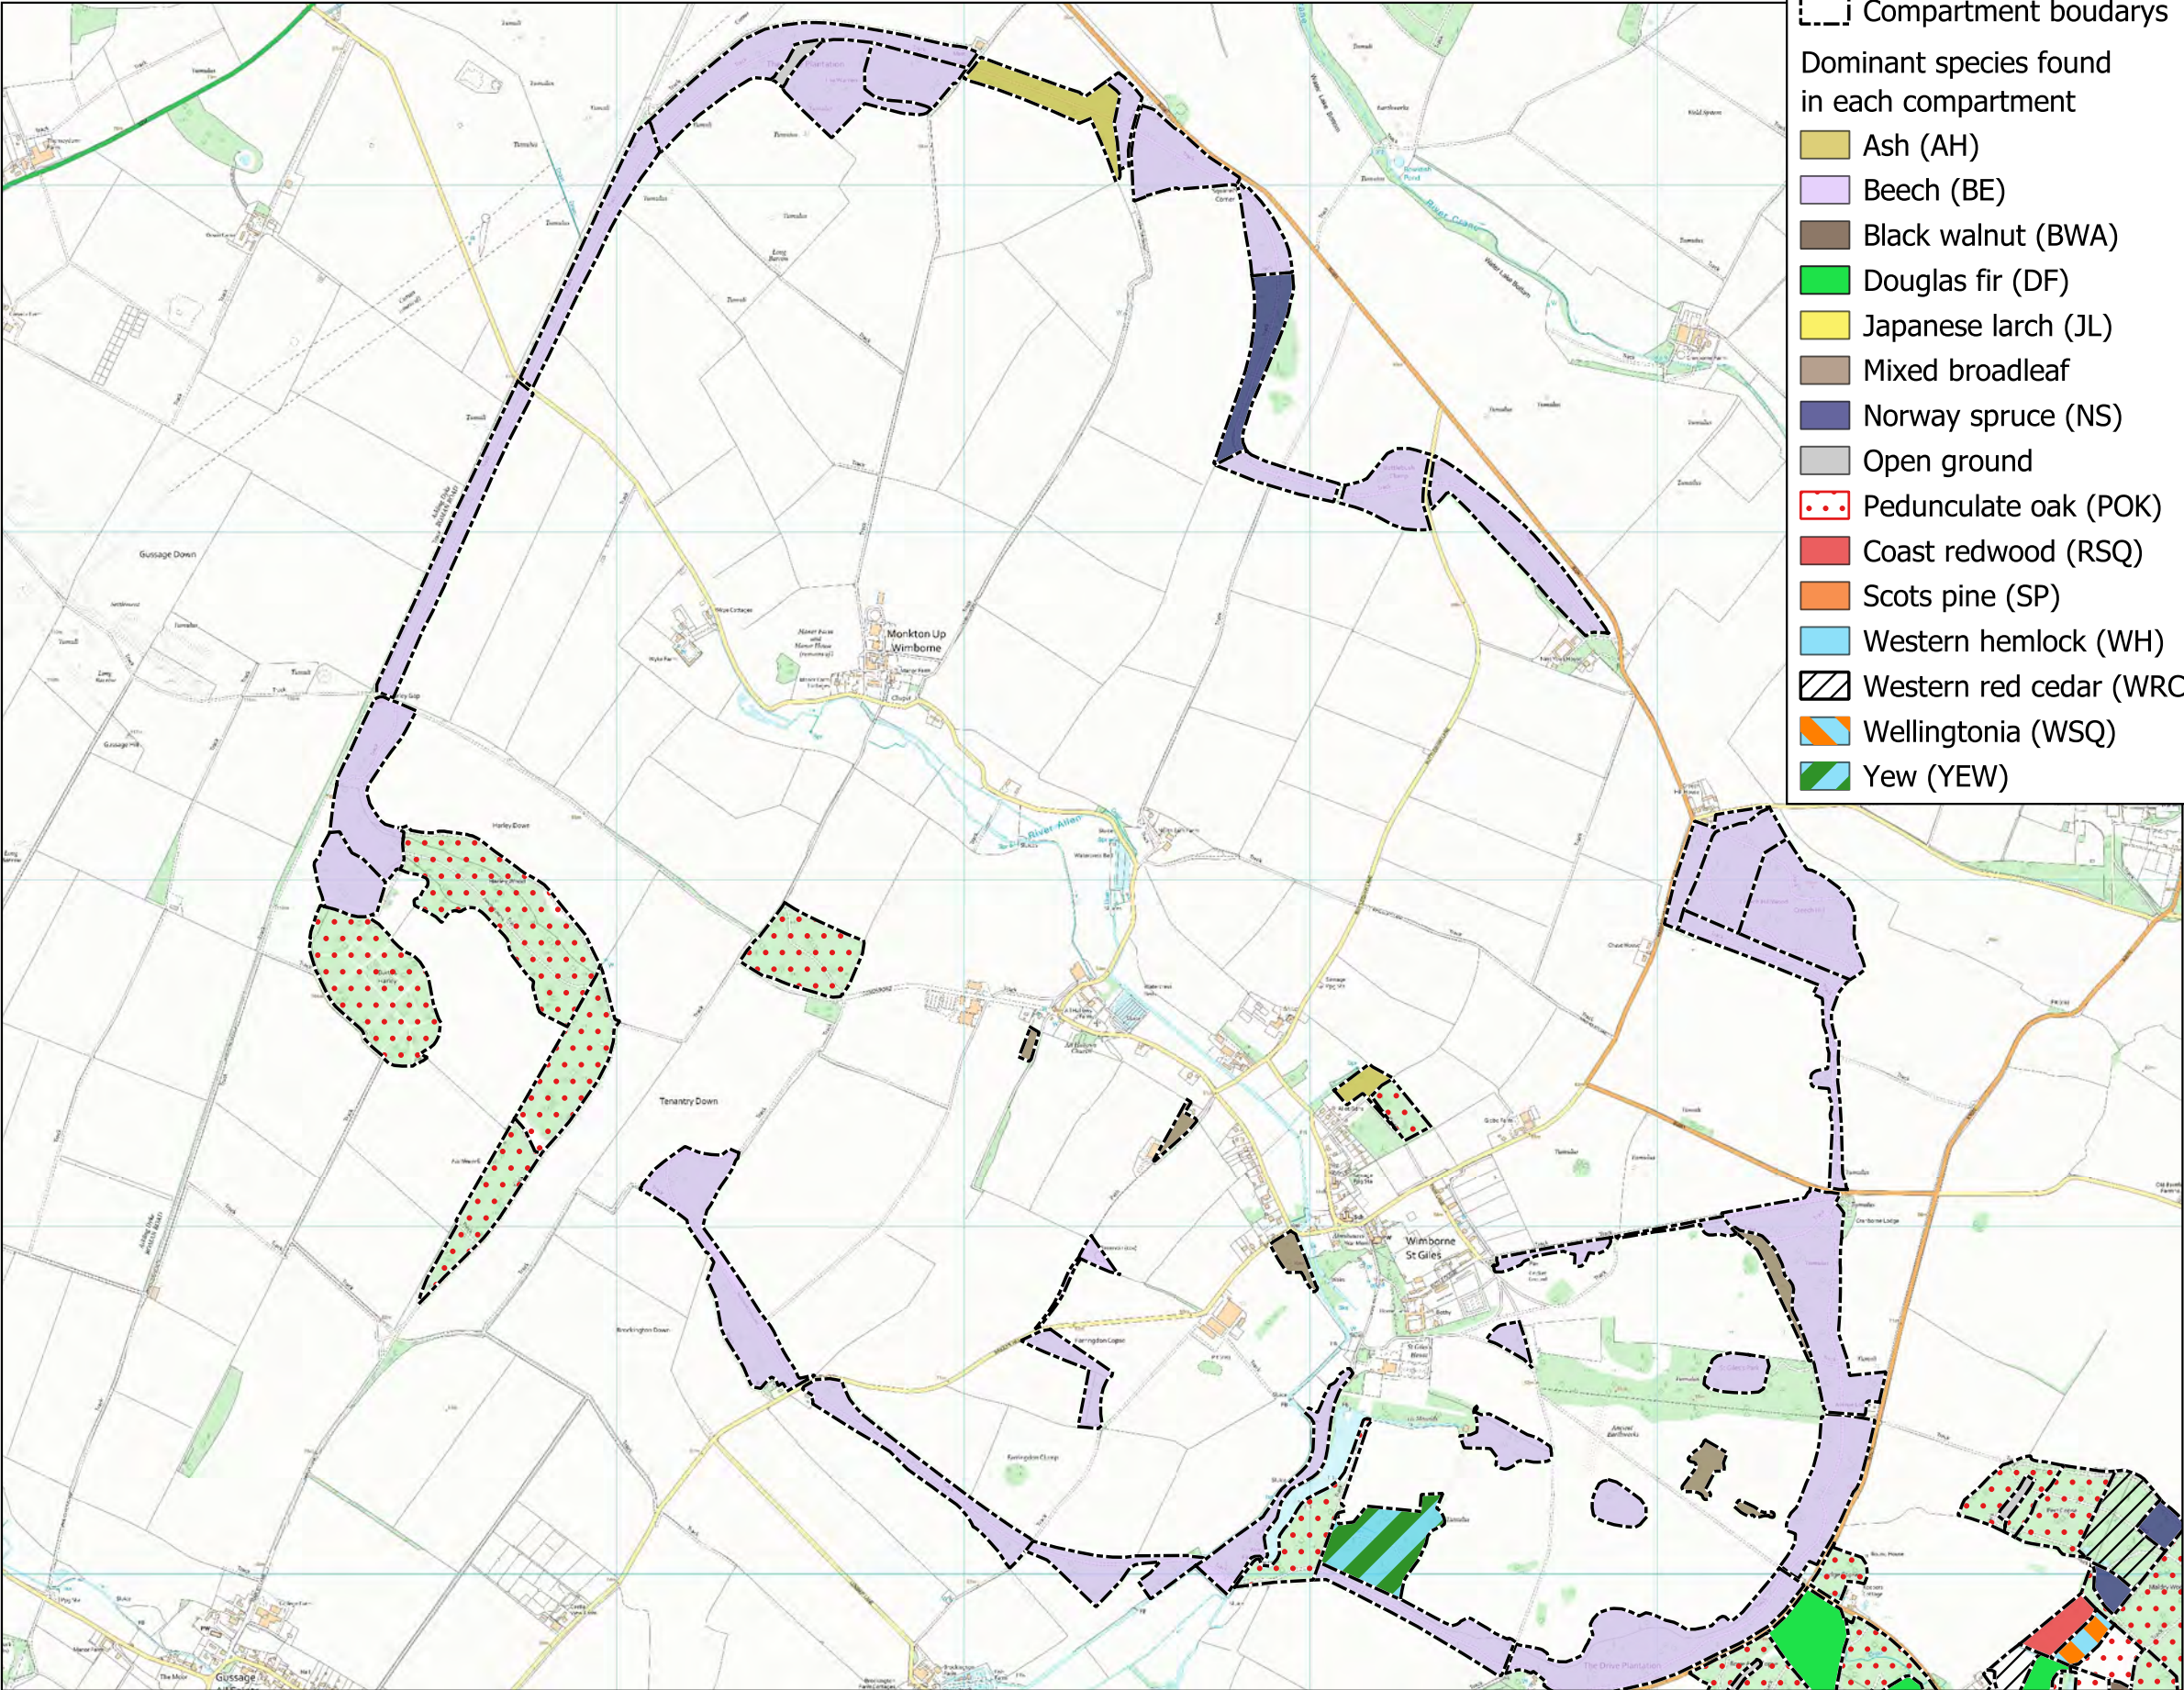

1:20,000
METRES @ A3



Date: 04/2025
Map: 6 of 8

Reproduced from Ordnance Survey
digital map data © Crown Copyright 2025.
All rights reserved Ordnance Survey Ltd:
100010059.