



F&W
Forestry

Court Barn
Highfield Farm
Clyst Road
Topsham
Exeter EX3 0BY


Map Type: Woodland Management
Plan Operation

**Name: Shaftesbury Estate
Trust**


Site Location: SU 033 117


SBI: 122263847


Legend


 Cpt_boundary_WMP


Operations

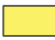 Clearfell

 Regeneration Felling


 Thinning

 Long term retention
(thinning intervention if
required for tree safety etc.)

 N/A

Date: 04/2025
Map: 8 of 8

Reproduced from Ordnance Survey
digital map data © Crown Copyright 2025.
All rights reserved Ordnance Survey Ltd:
100010059.

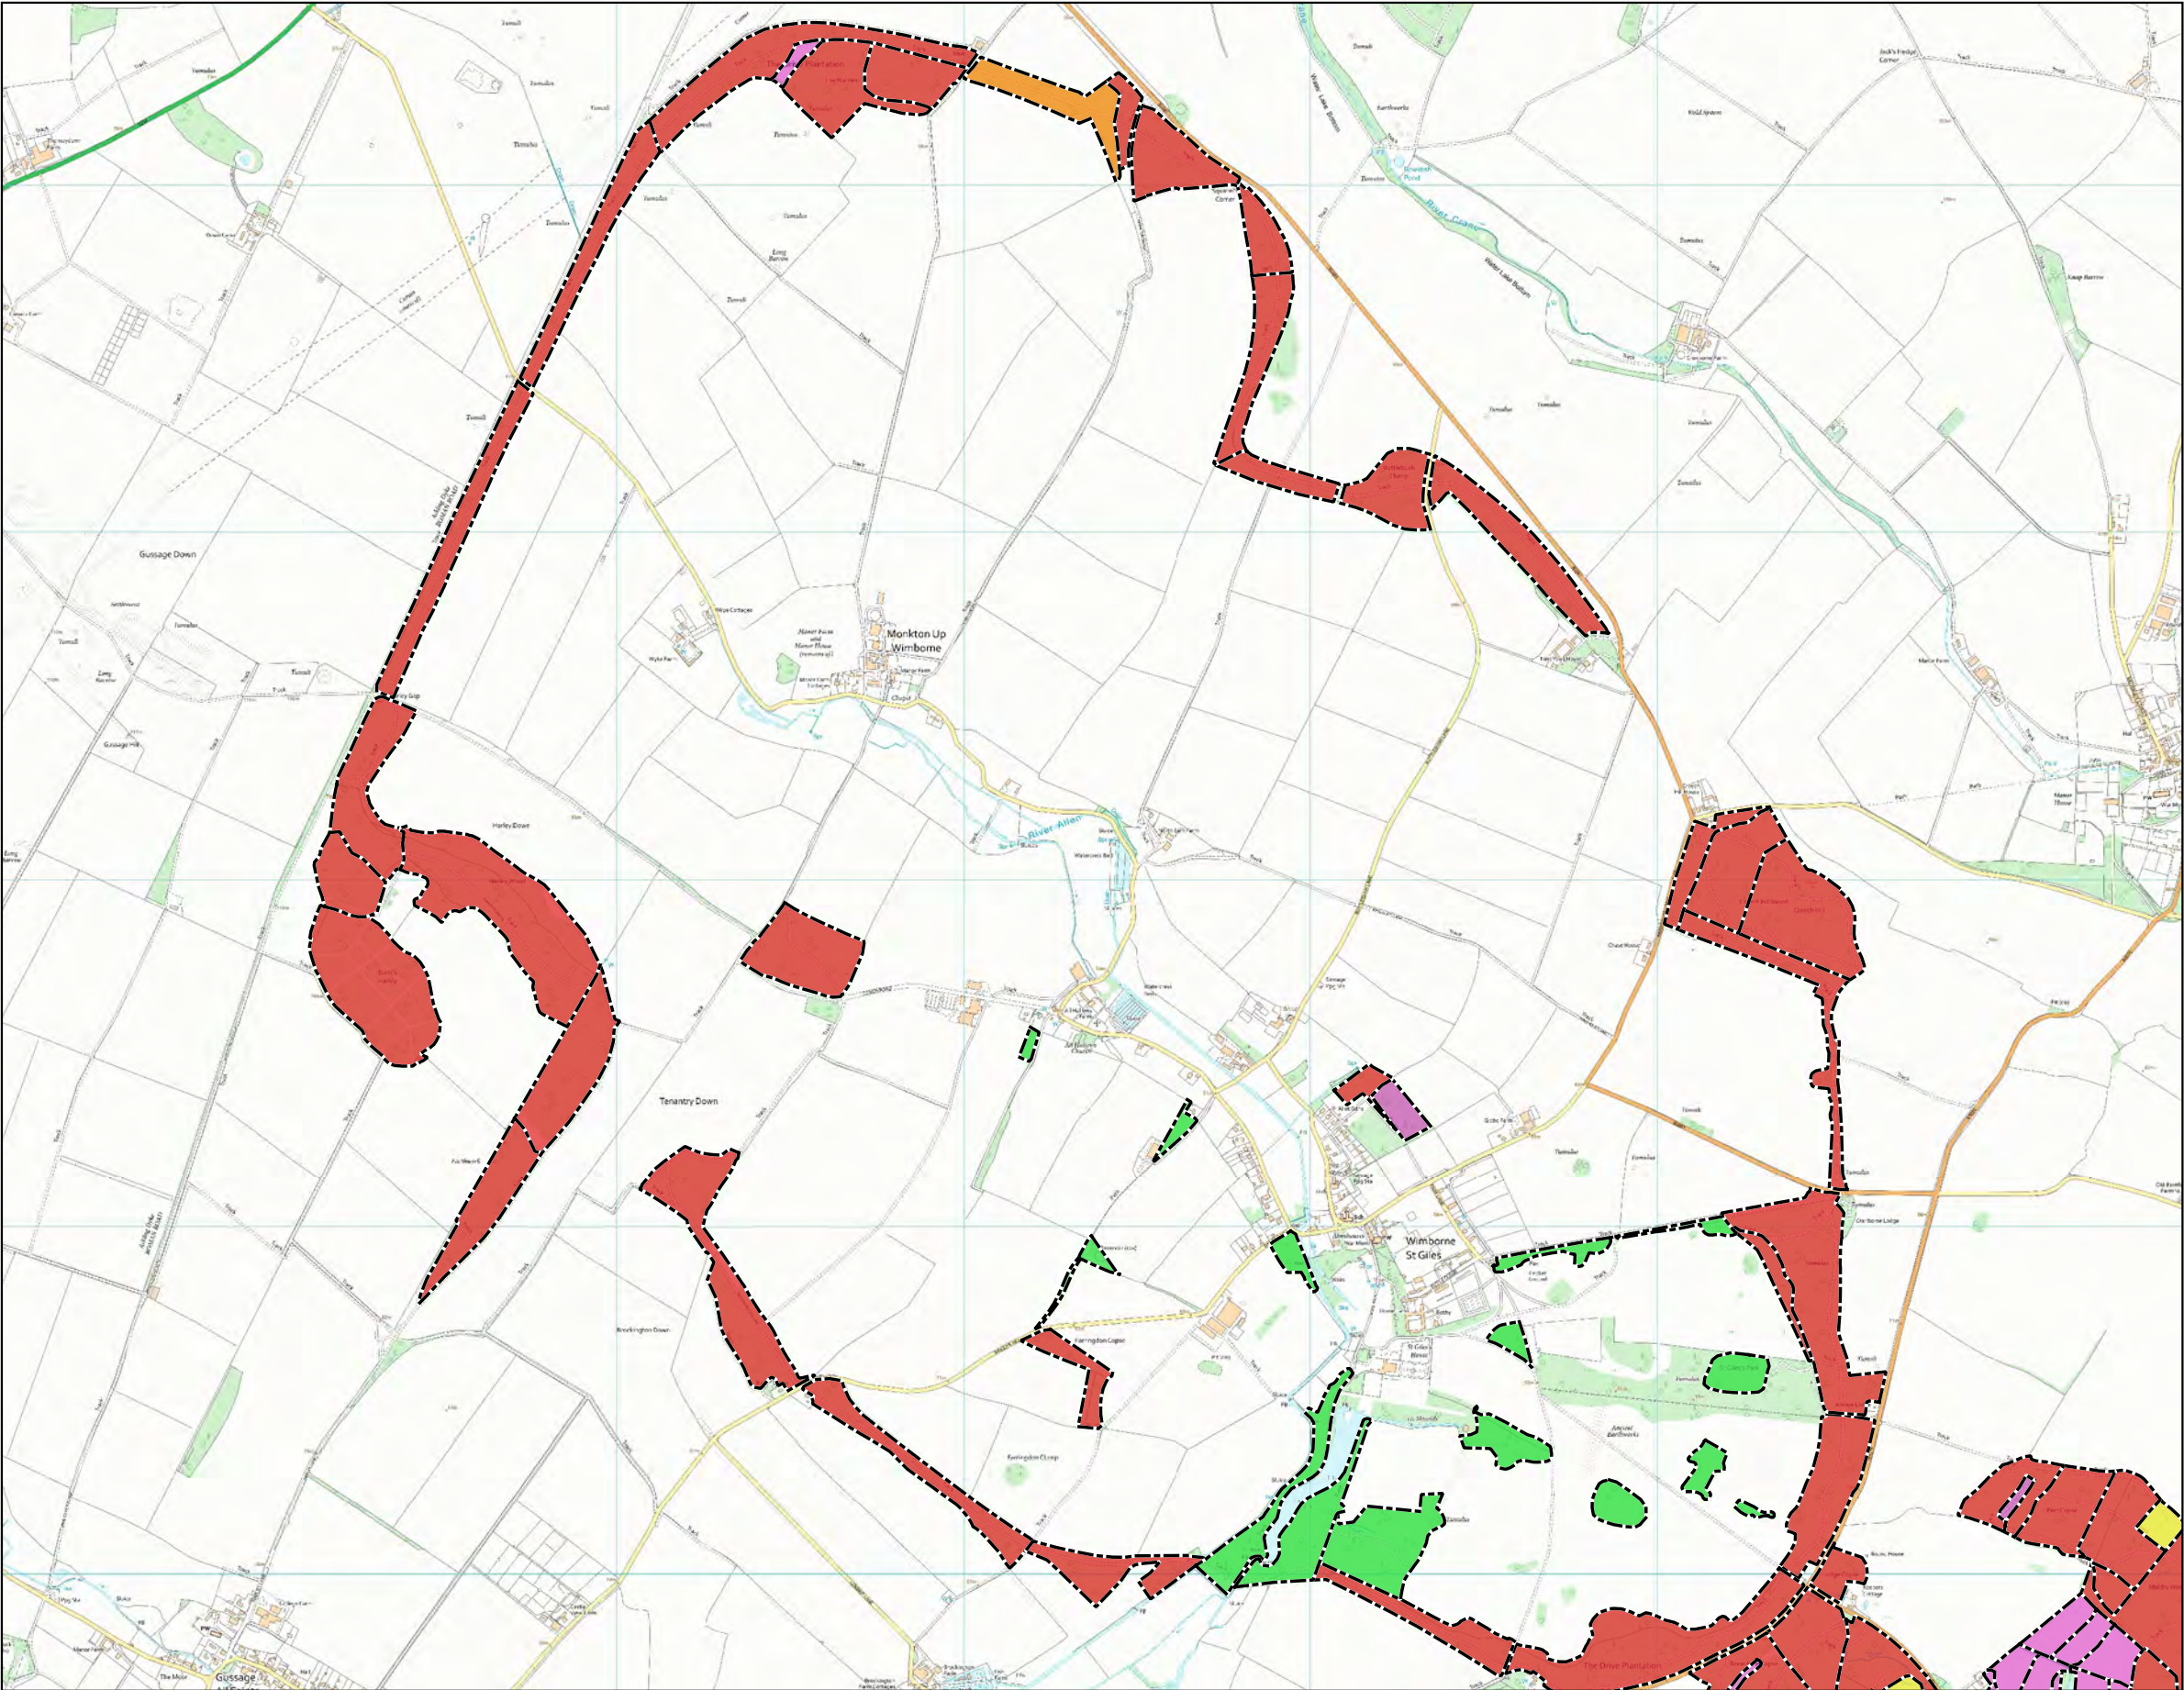

1:20,000
METRES @ A3

